

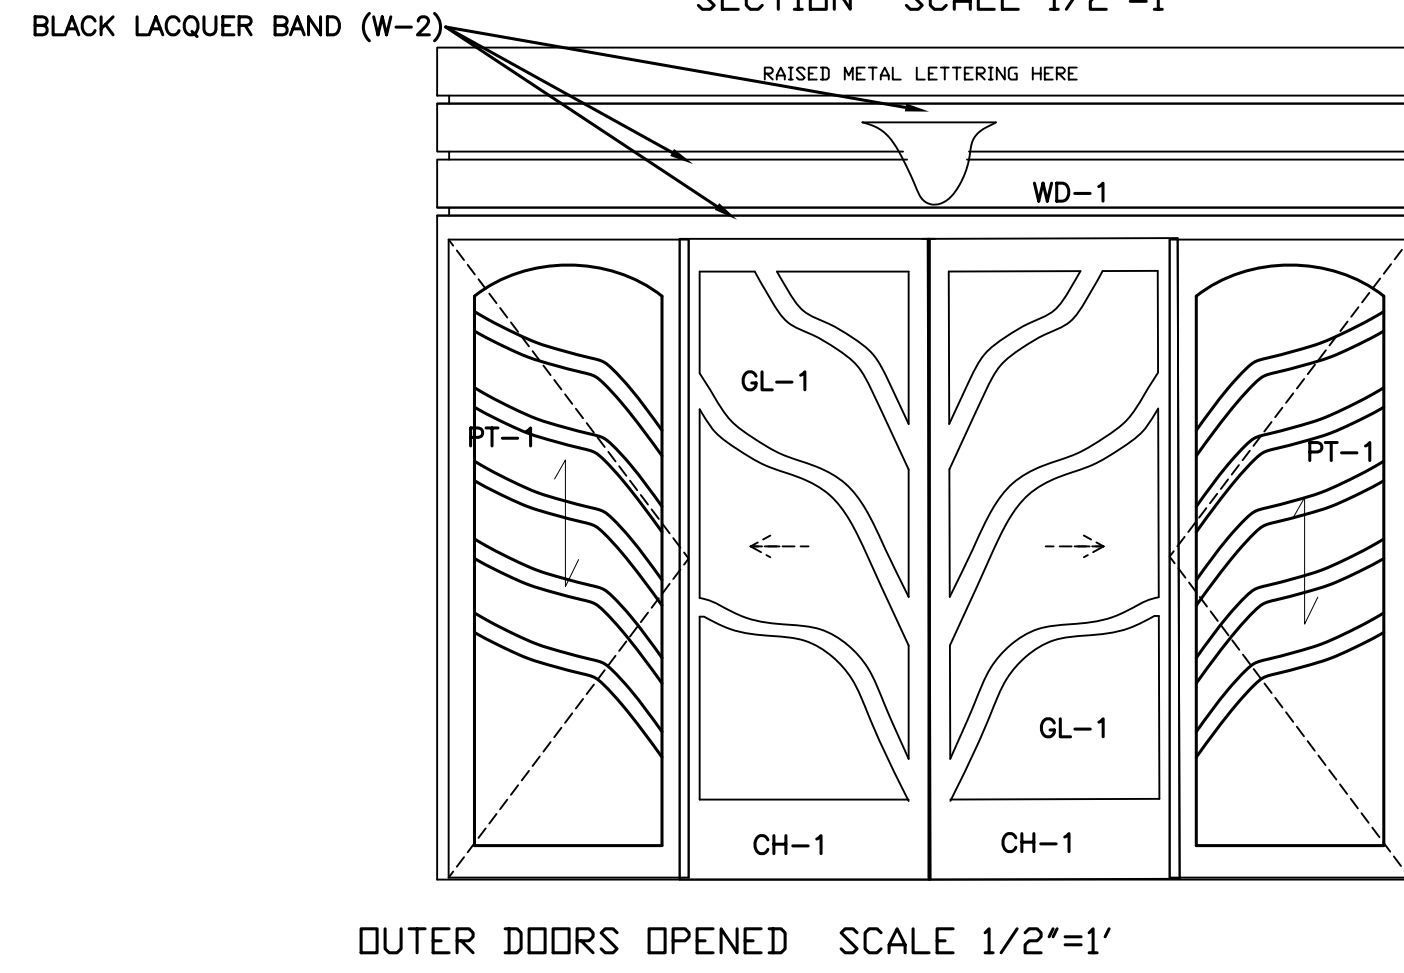
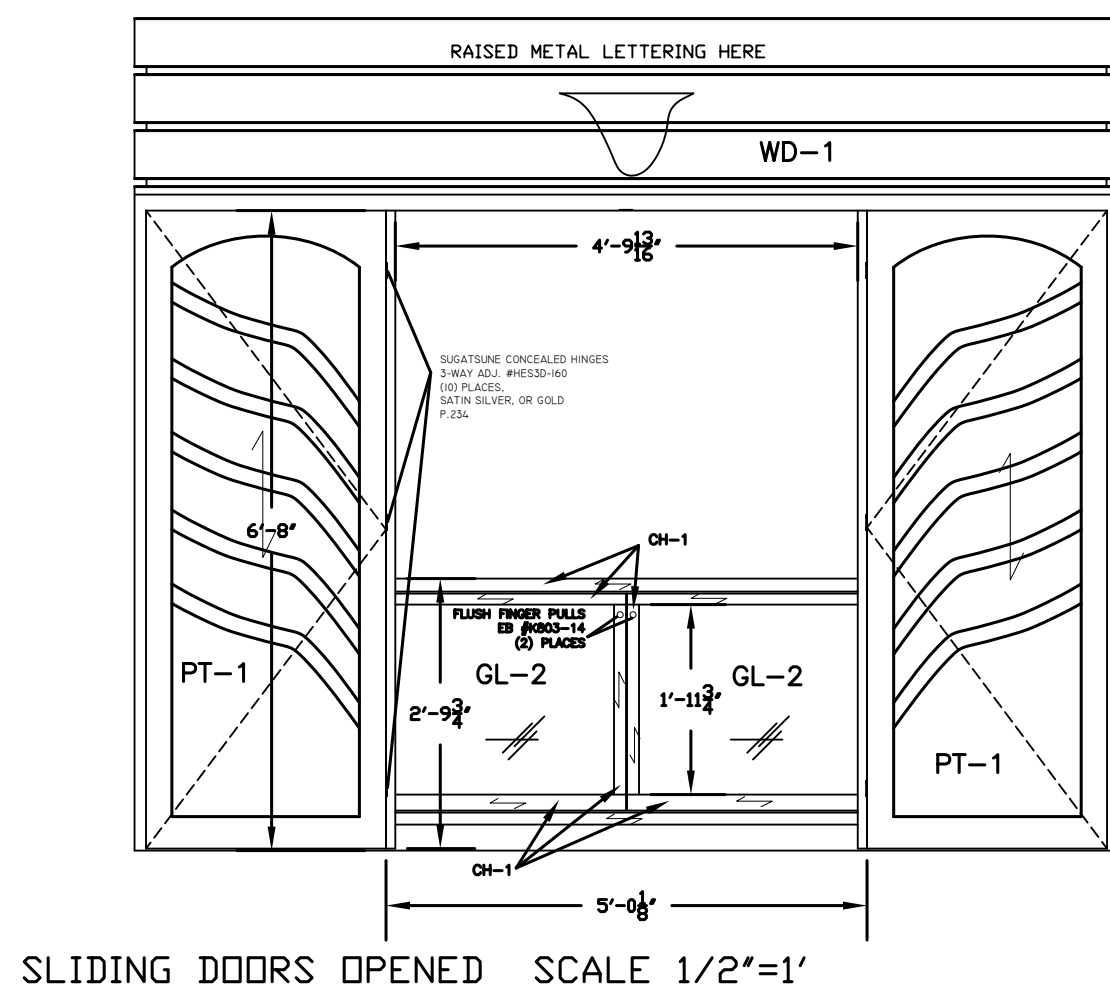


OUTER DOORS OPENED ARTISTS' CONCEPTION

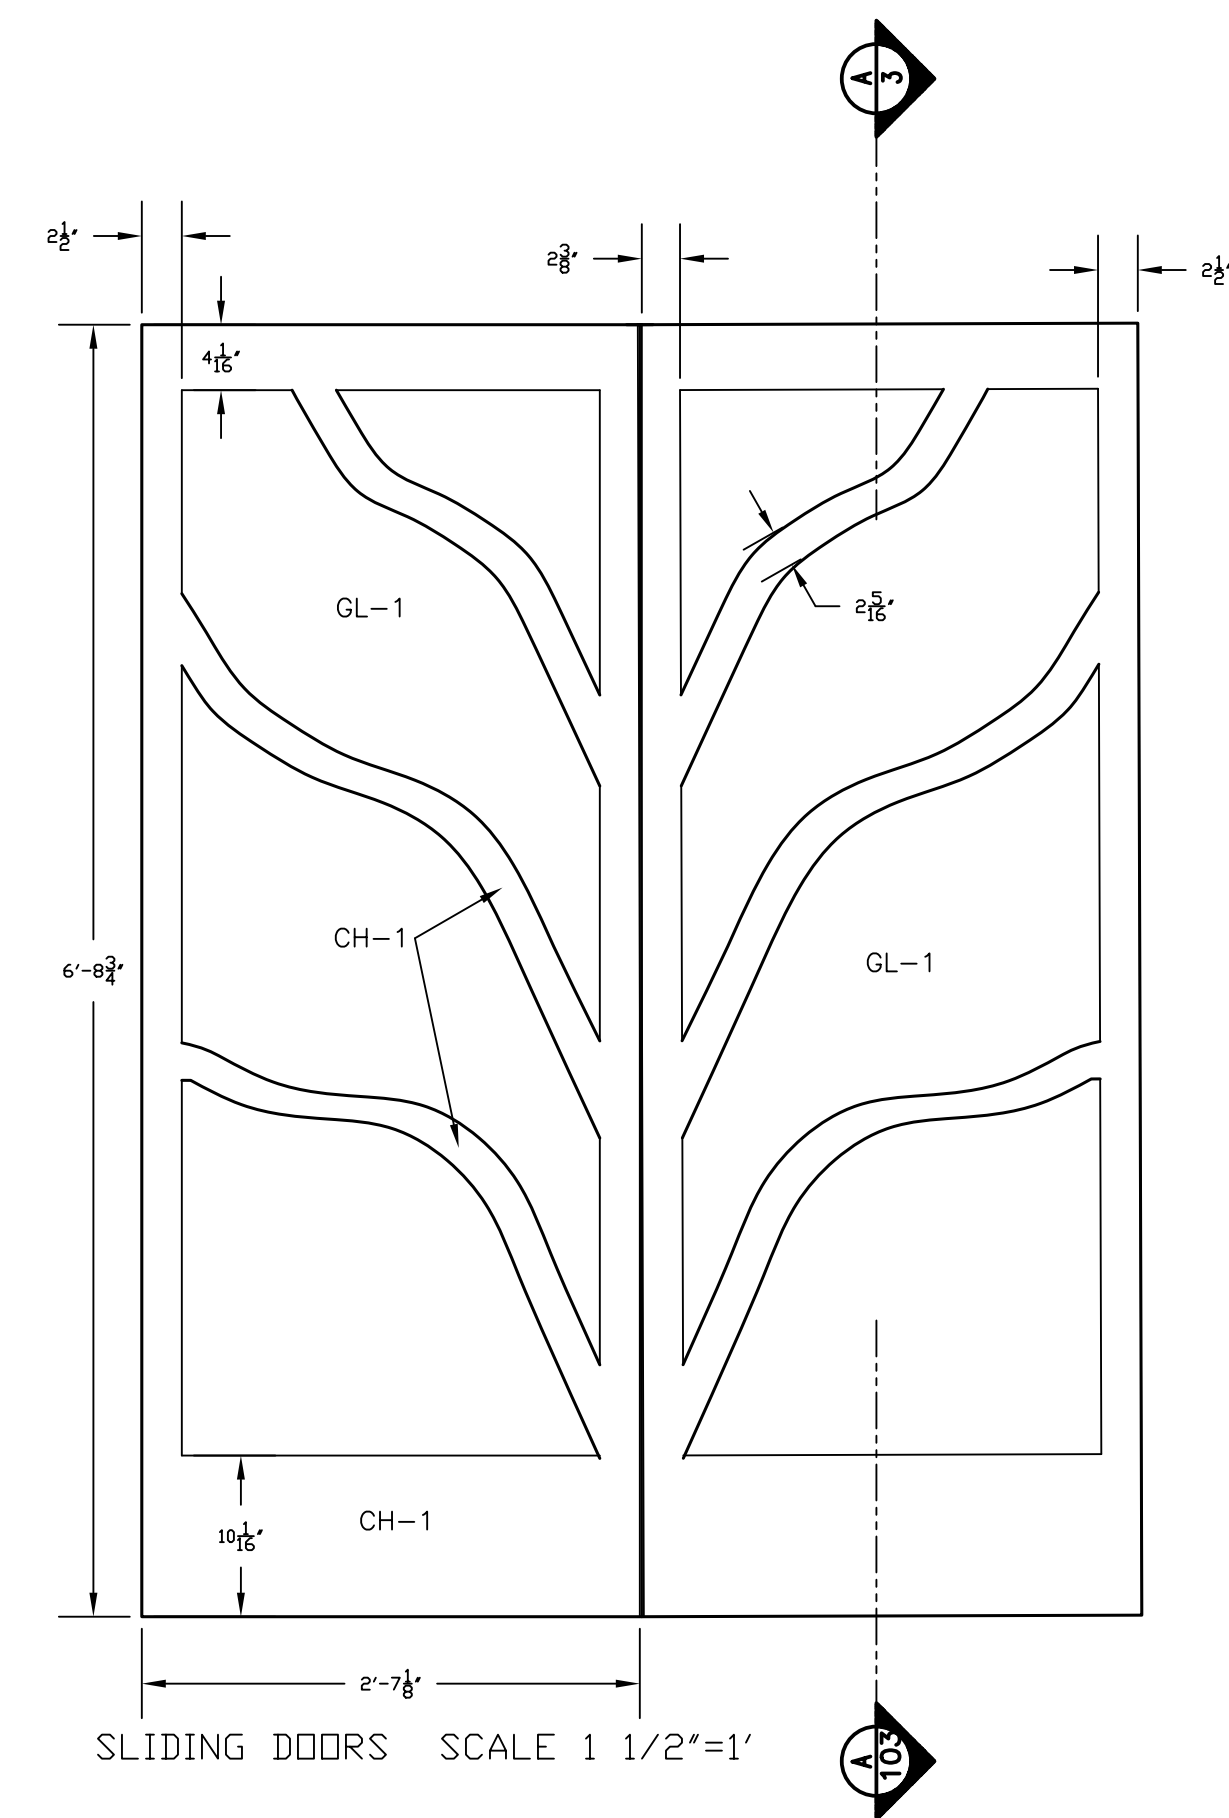




DAVID SHAPIRO MEMORIAL CHAPEL
 ARON HAKODESH
 DRAWN BY PLACHTE-ZUIEBACK

LAMINATE & FINISH SCHEDULE		
F-1	WHITE STAINED ASH	FINISH
WD-1	CHERRY VENEER	MED RUB.
GL-1	3/8" STAINED GLASS PANEL BY OTHERS	-
GL-2	ETCHED GLASS	POLISHED
WD-2	BLACK LACQUERED MAPLE	-
CH-1	SOLID CHERRY WOOD	
PT-1	INLAY ARTWORK BY OTHERS	

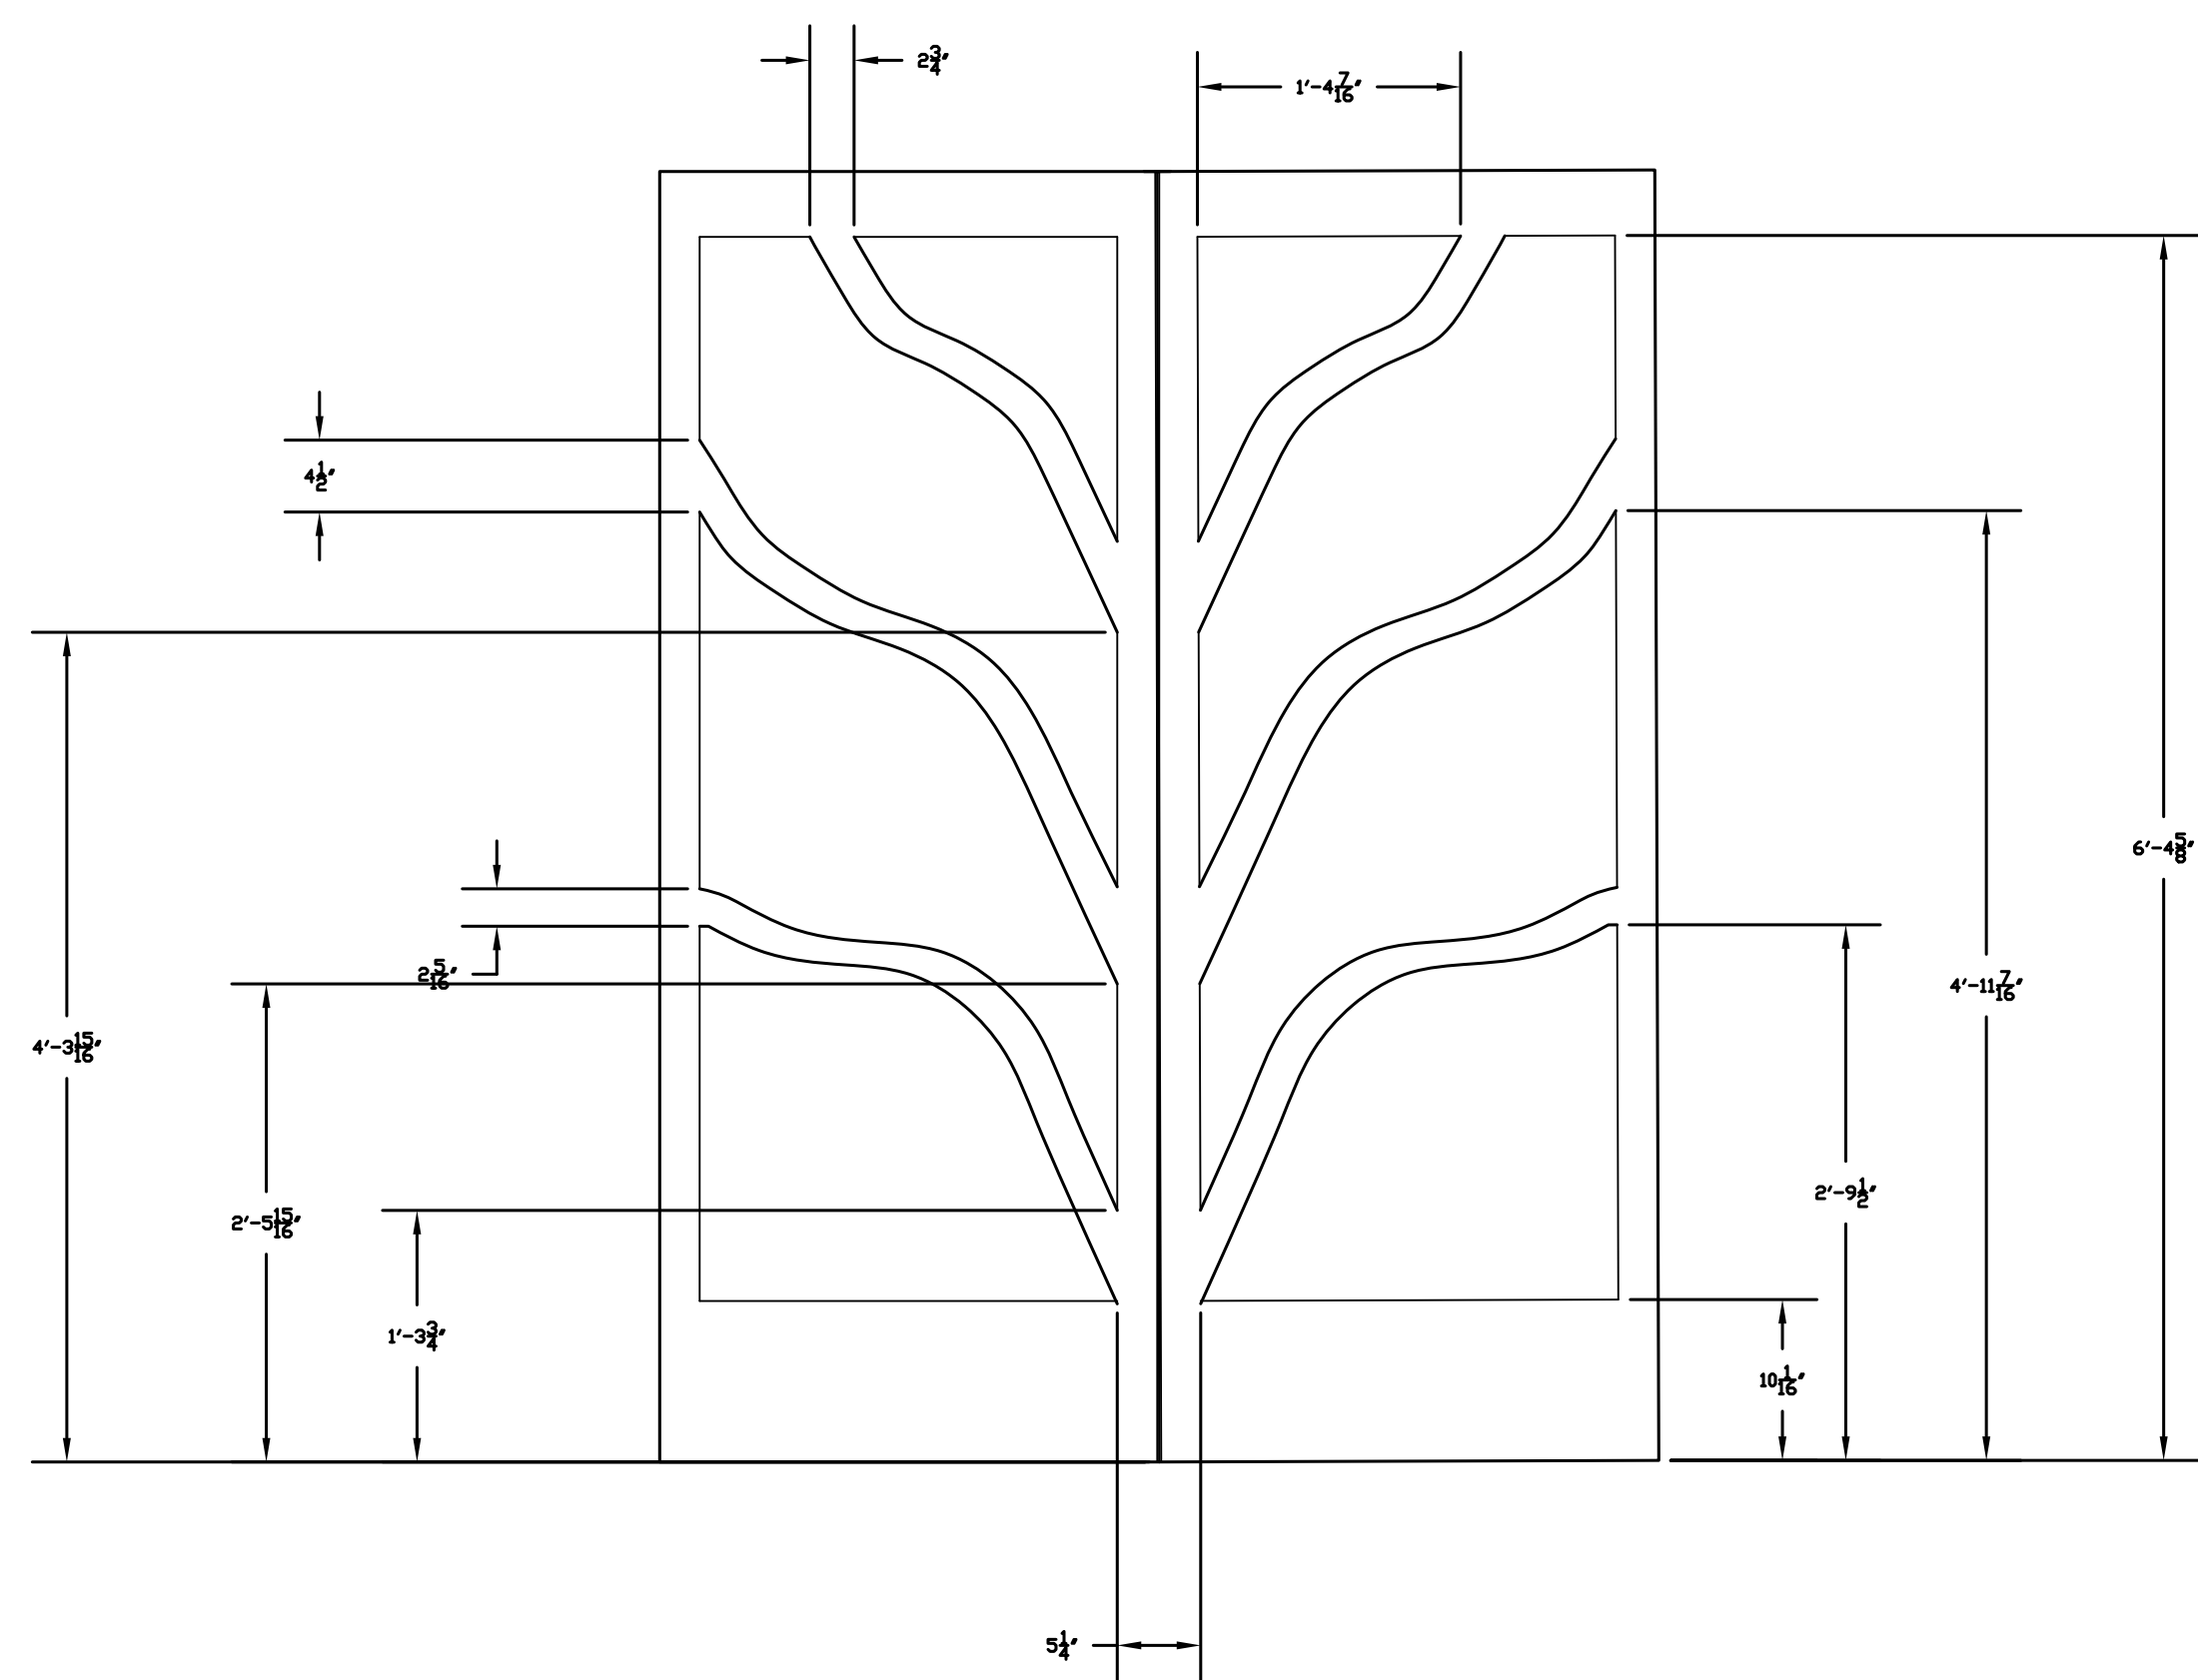


DAVID SHAPIRO MEMORIAL CHAPEL
 ARON HAKODESH
 DRAWN BY PLACHTE-ZUIEBACK

LAMINATE & FINISH SCHEDULE		
F-1	WHITE STAINED ASH	FINISH
WD-1	CHERRY VENEER	MED RUB.
GL-1	3/8" STAINED GLASS PANEL BY OTHERS	-
GL-2	ETCHED GLASS	POLISHED
WD-2	BLACK LACQUERED MAPLE	-
CH-1	SOLID CHERRY WOOD	
PT-1	INLAY ARTWORK BY OTHERS	

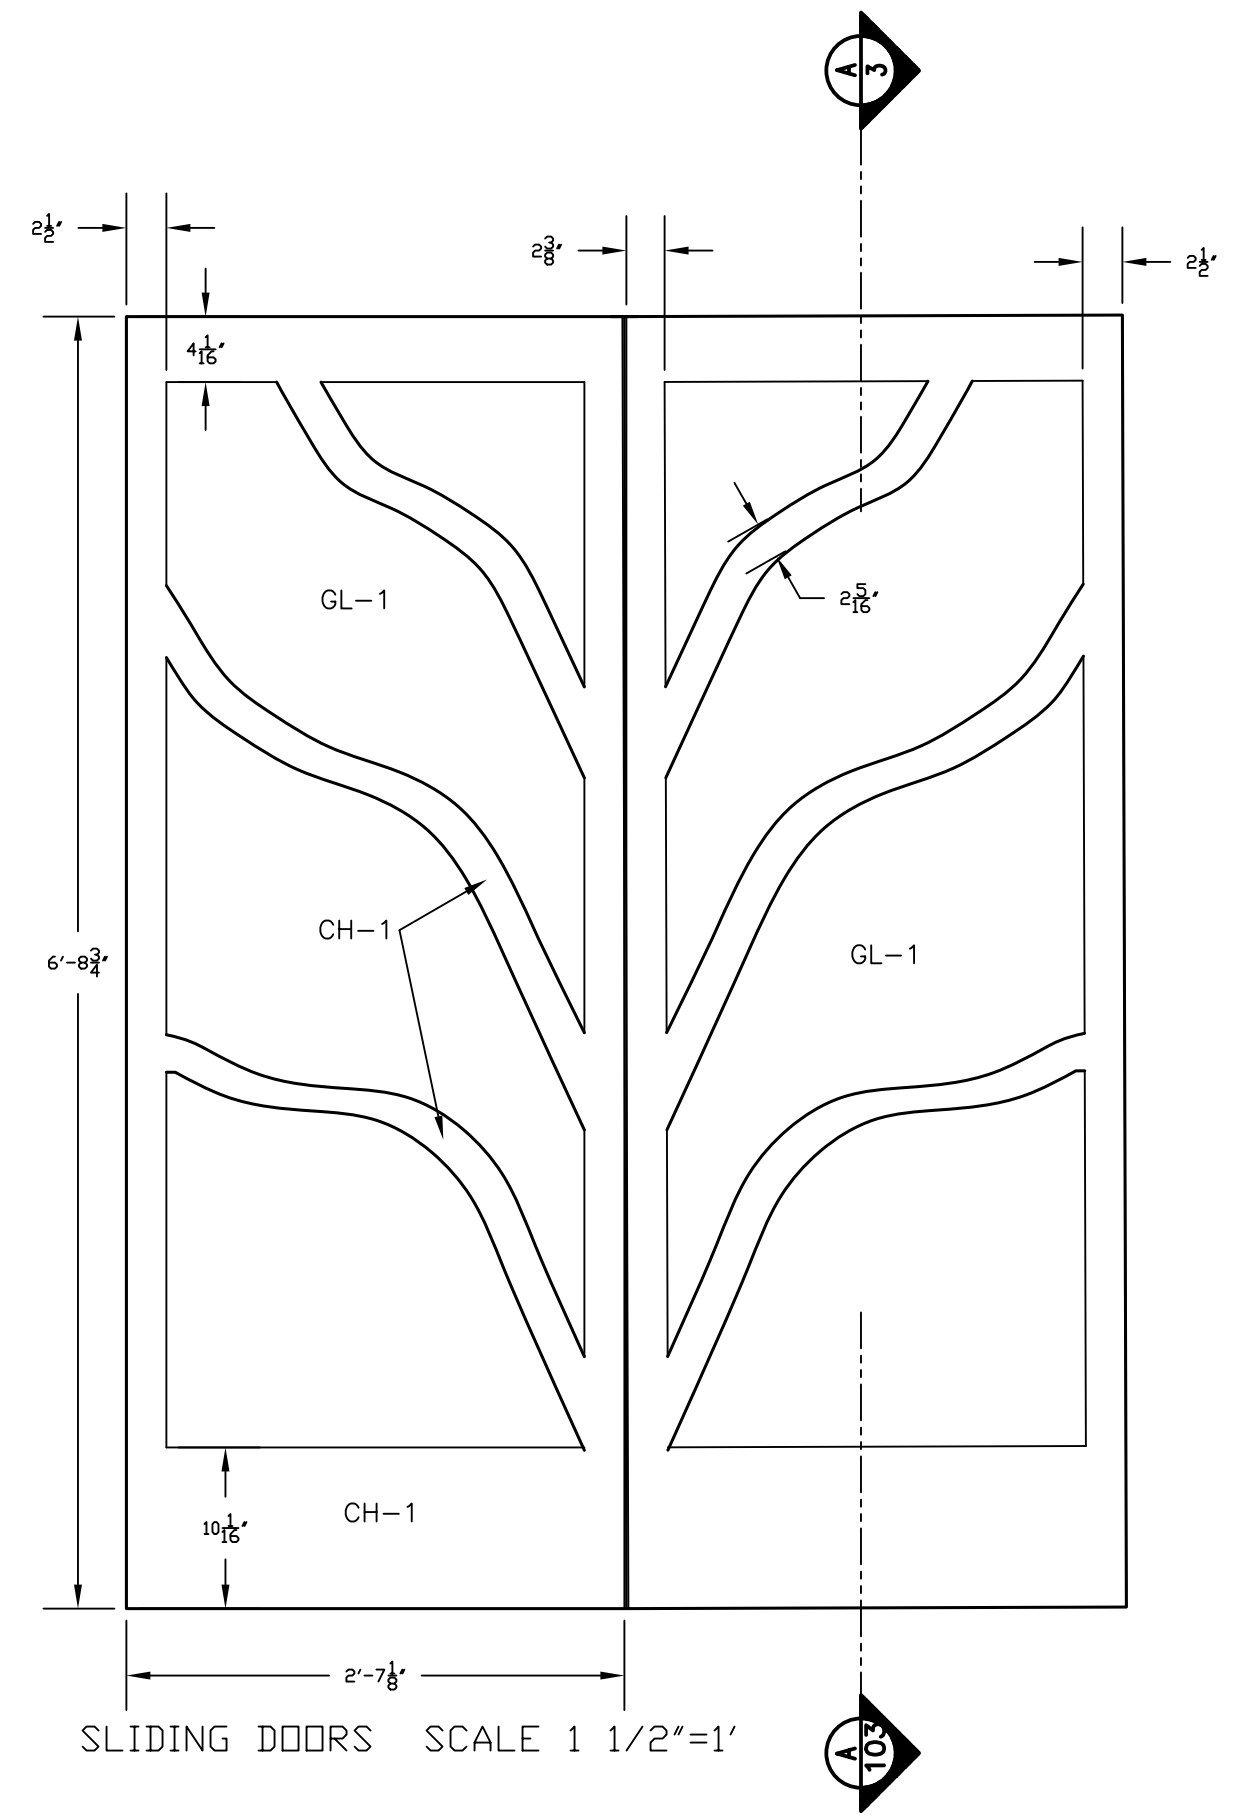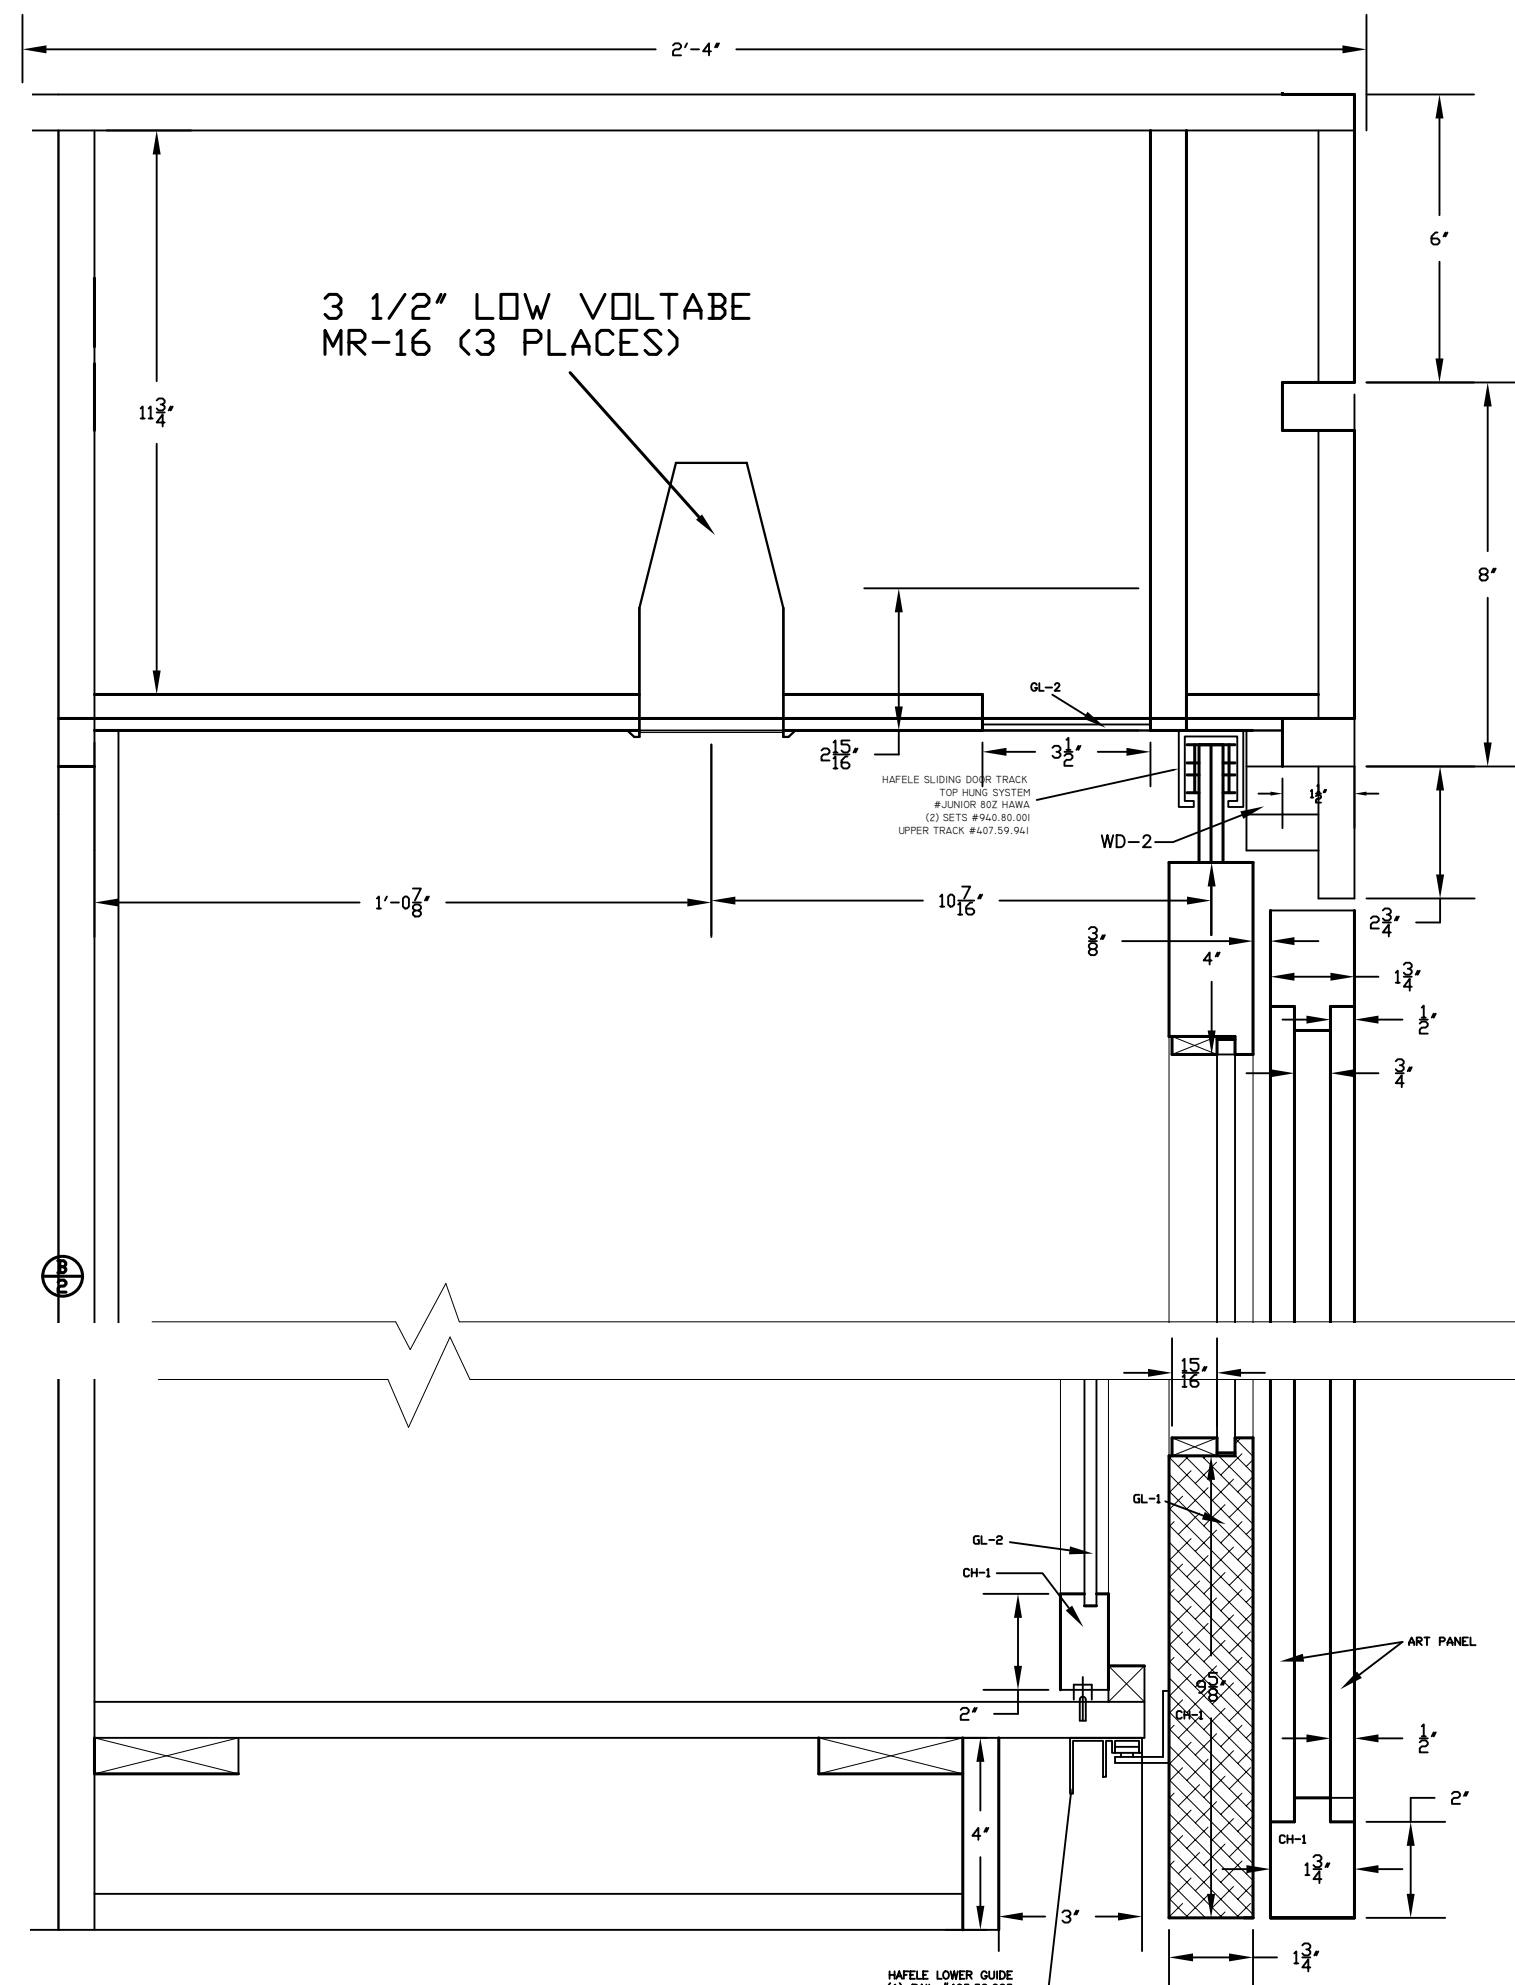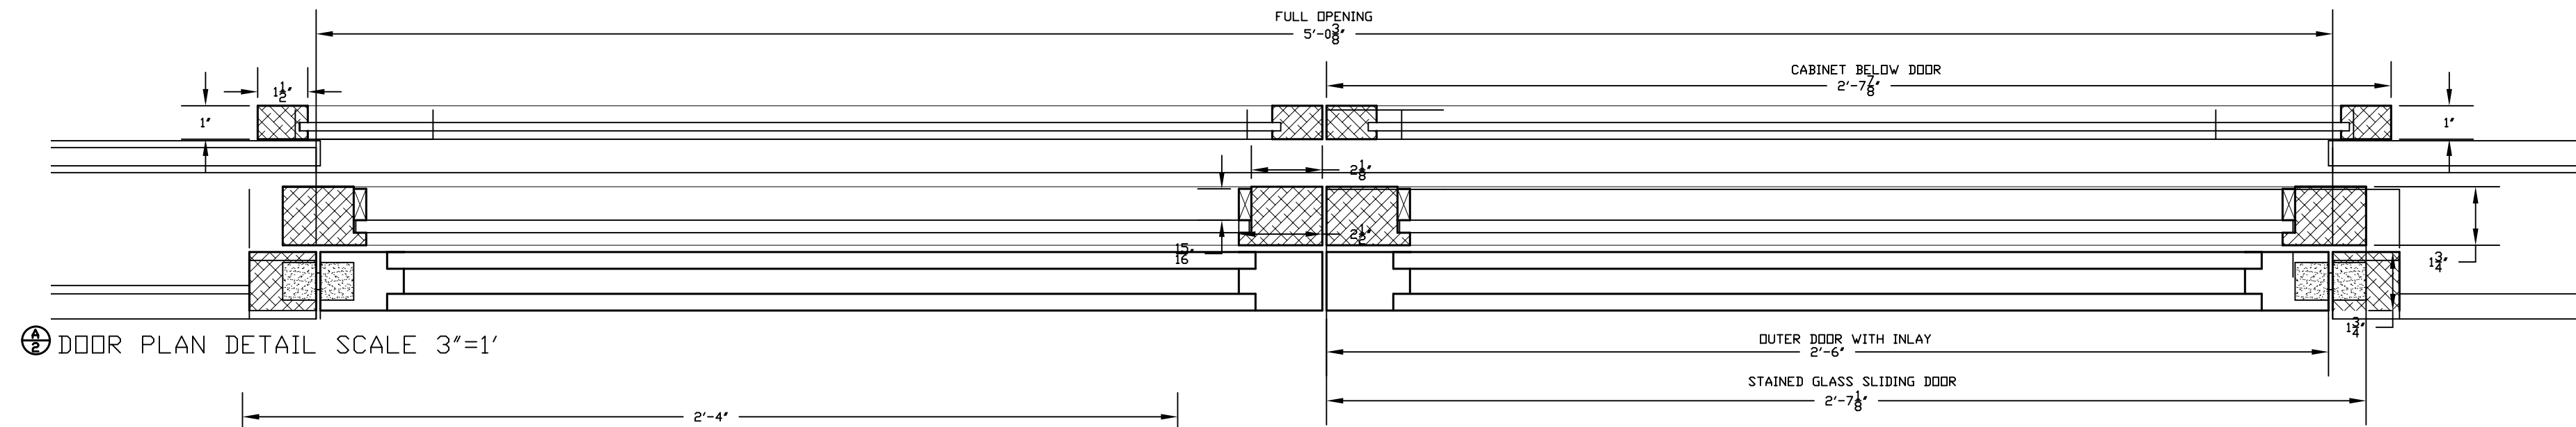



DAVID SHAPIRO MEMORIAL CHAPEL
 ARON HAKODESH
 DRAWN BY PLACHTE-ZUIEBACK

LAMINATE & FINISH SCHEDULE		
F-1	WHITE STAINED ASH	FINISH
WD-1	CHERRY VENEER	MED RUB.
GL-1	3/8" STAINED GLASS PANEL BY OTHERS	-
GL-2	ETCHED GLASS	POLISHED
WD-2	BLACK LACQUERED MAPLE	-
CH-1	SOLID CHERRY WOOD	-
PT-1	INLAY ARTWORK BY OTHERS	-

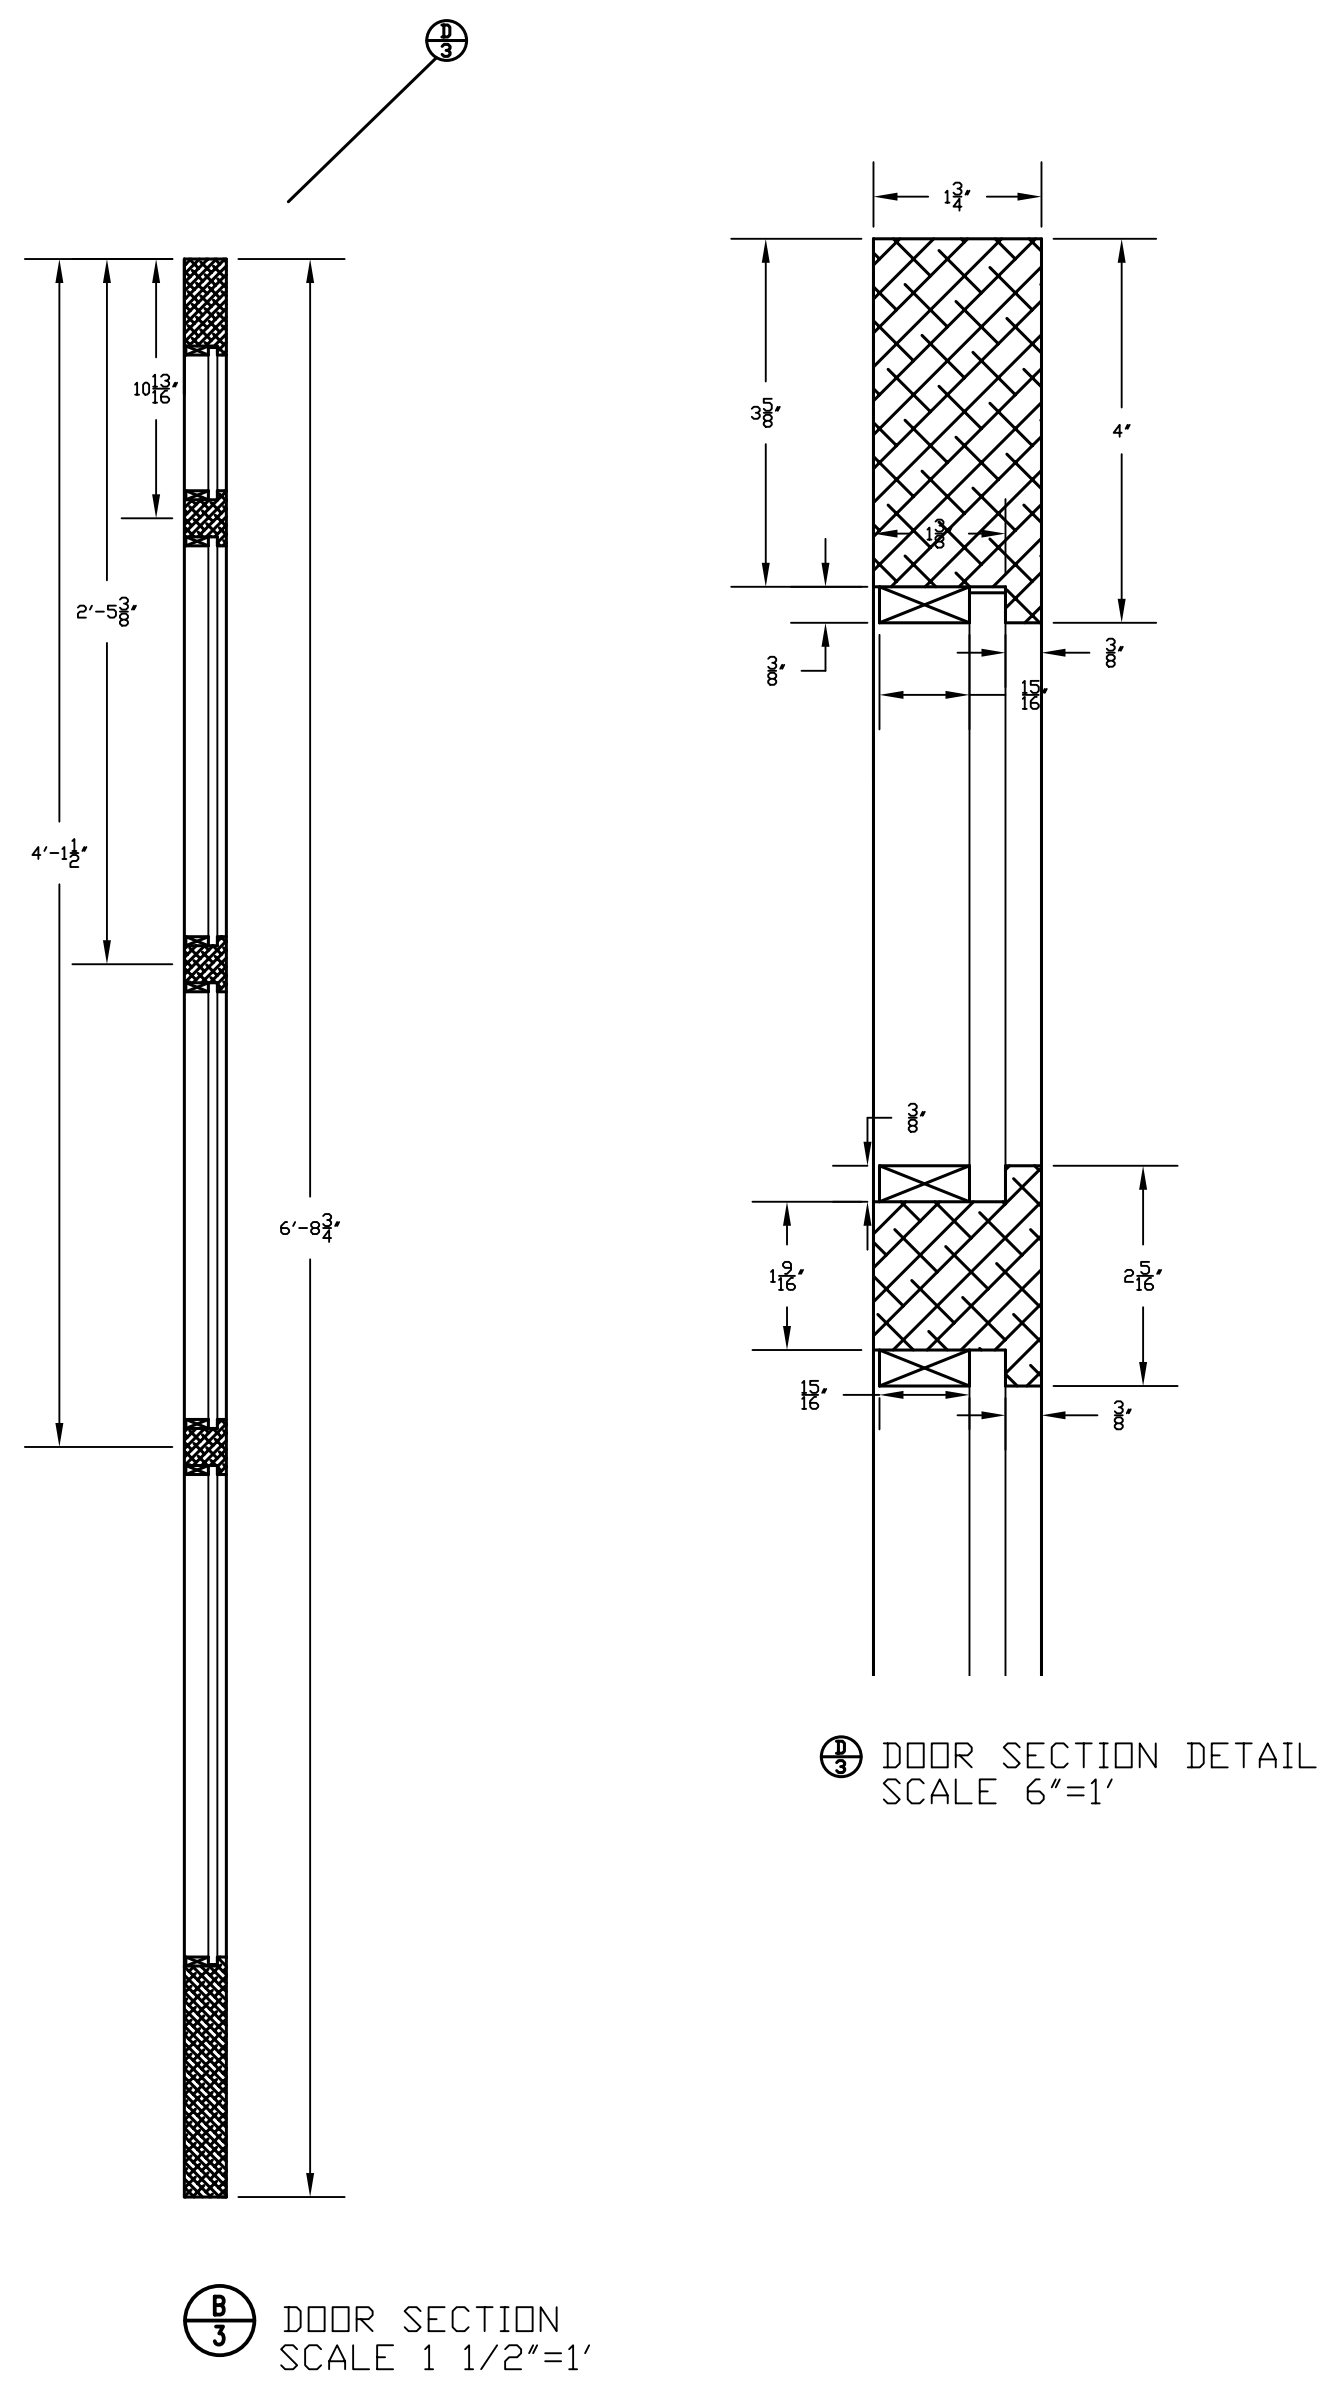

DAVID SHAPIRO MEMORIAL CHAPEL
ARON HAKODESH
DRAWN BY PLACHTE-ZUIEBACK

LAMINATE & FINISH SCHEDULE		
F-1	FABRIC-COVERED PANELS	FINISH
WD-1	FLAT CUT CHERRY VENEER	MED RUB.
GL-1	3/8" STAINED GLASS PANEL BY OTHERS	-
GL-2	ETCHED GLASS	POLISHED
WD-2	BLACK LACQUERED MAPLE	-
CH-1	SOLID CHERRY WOOD	
PT-1	INLAY ARTWORK BY OTHERS	

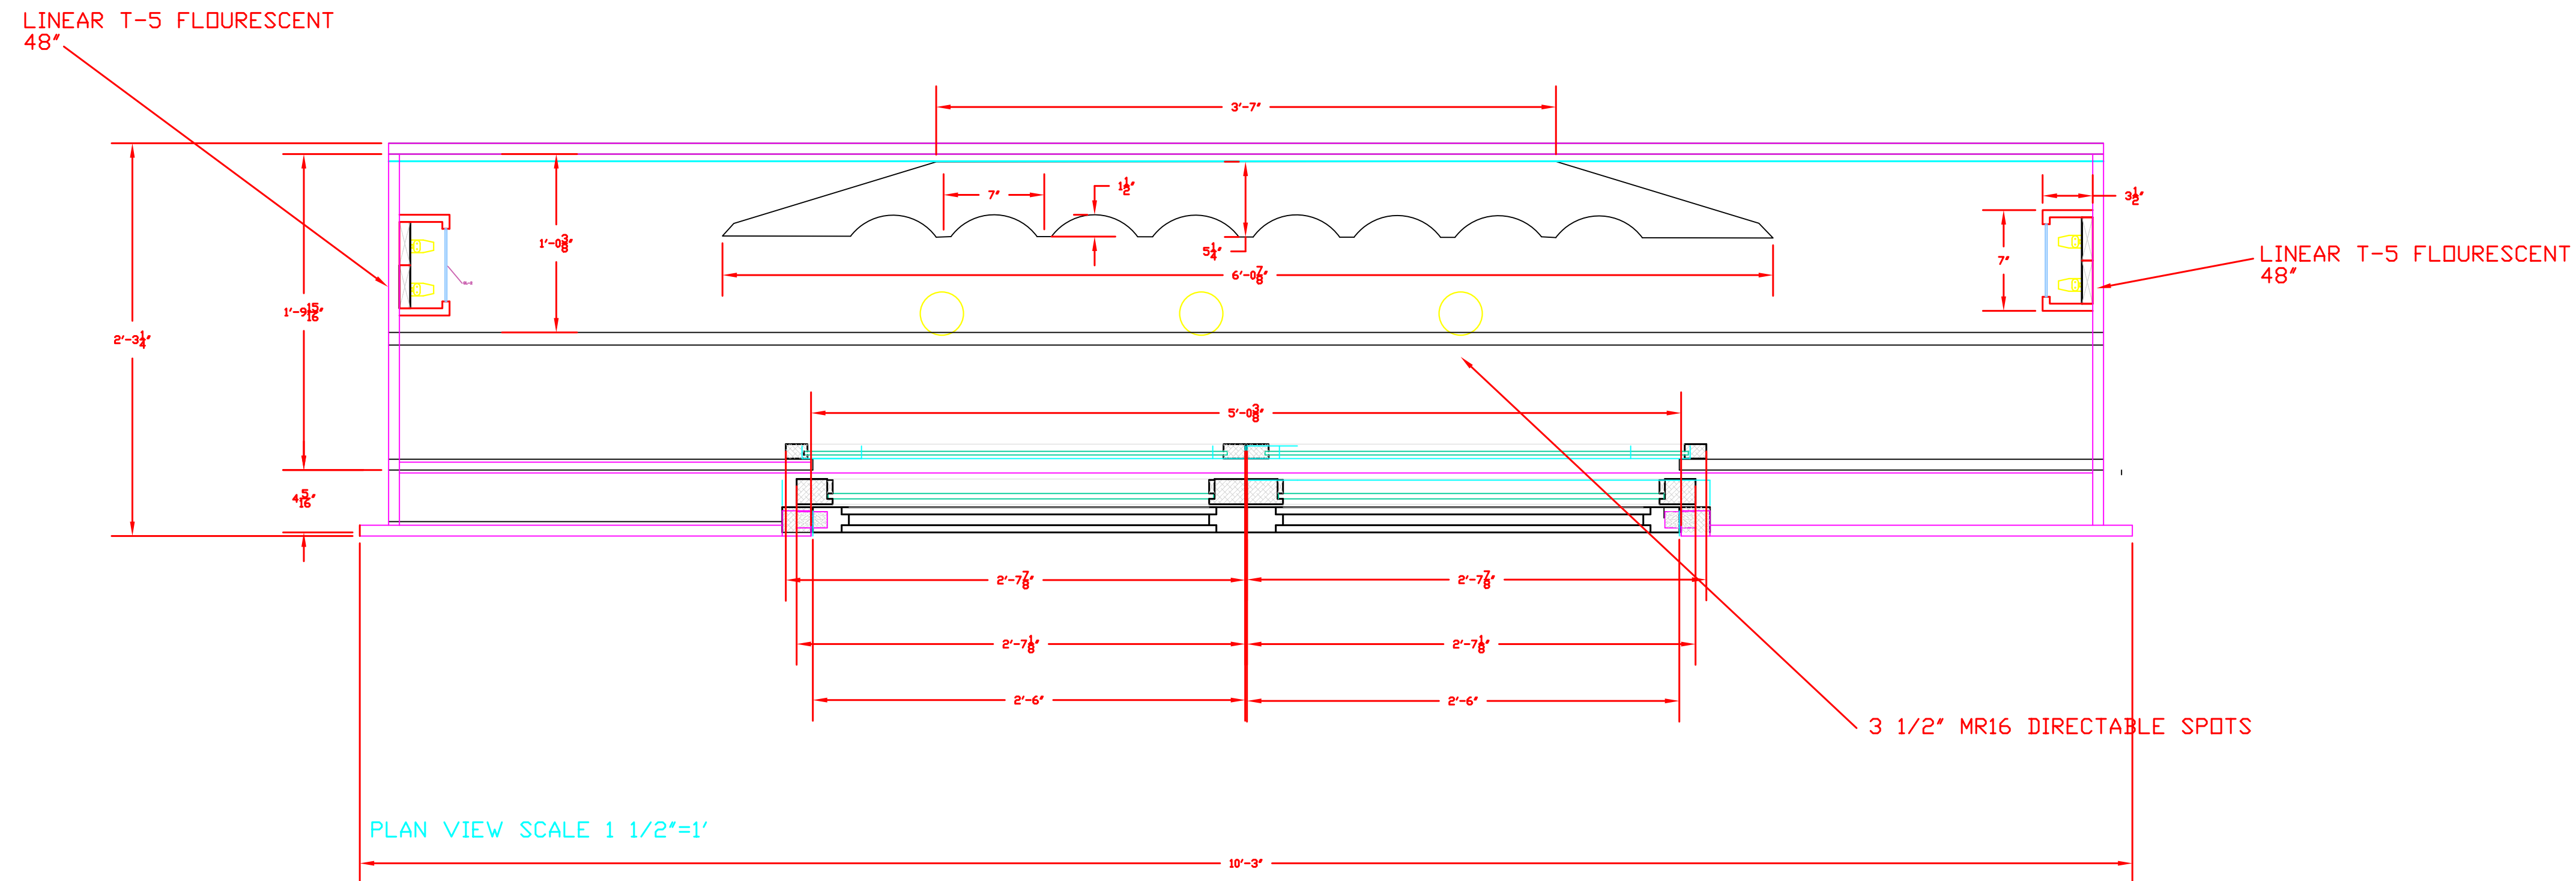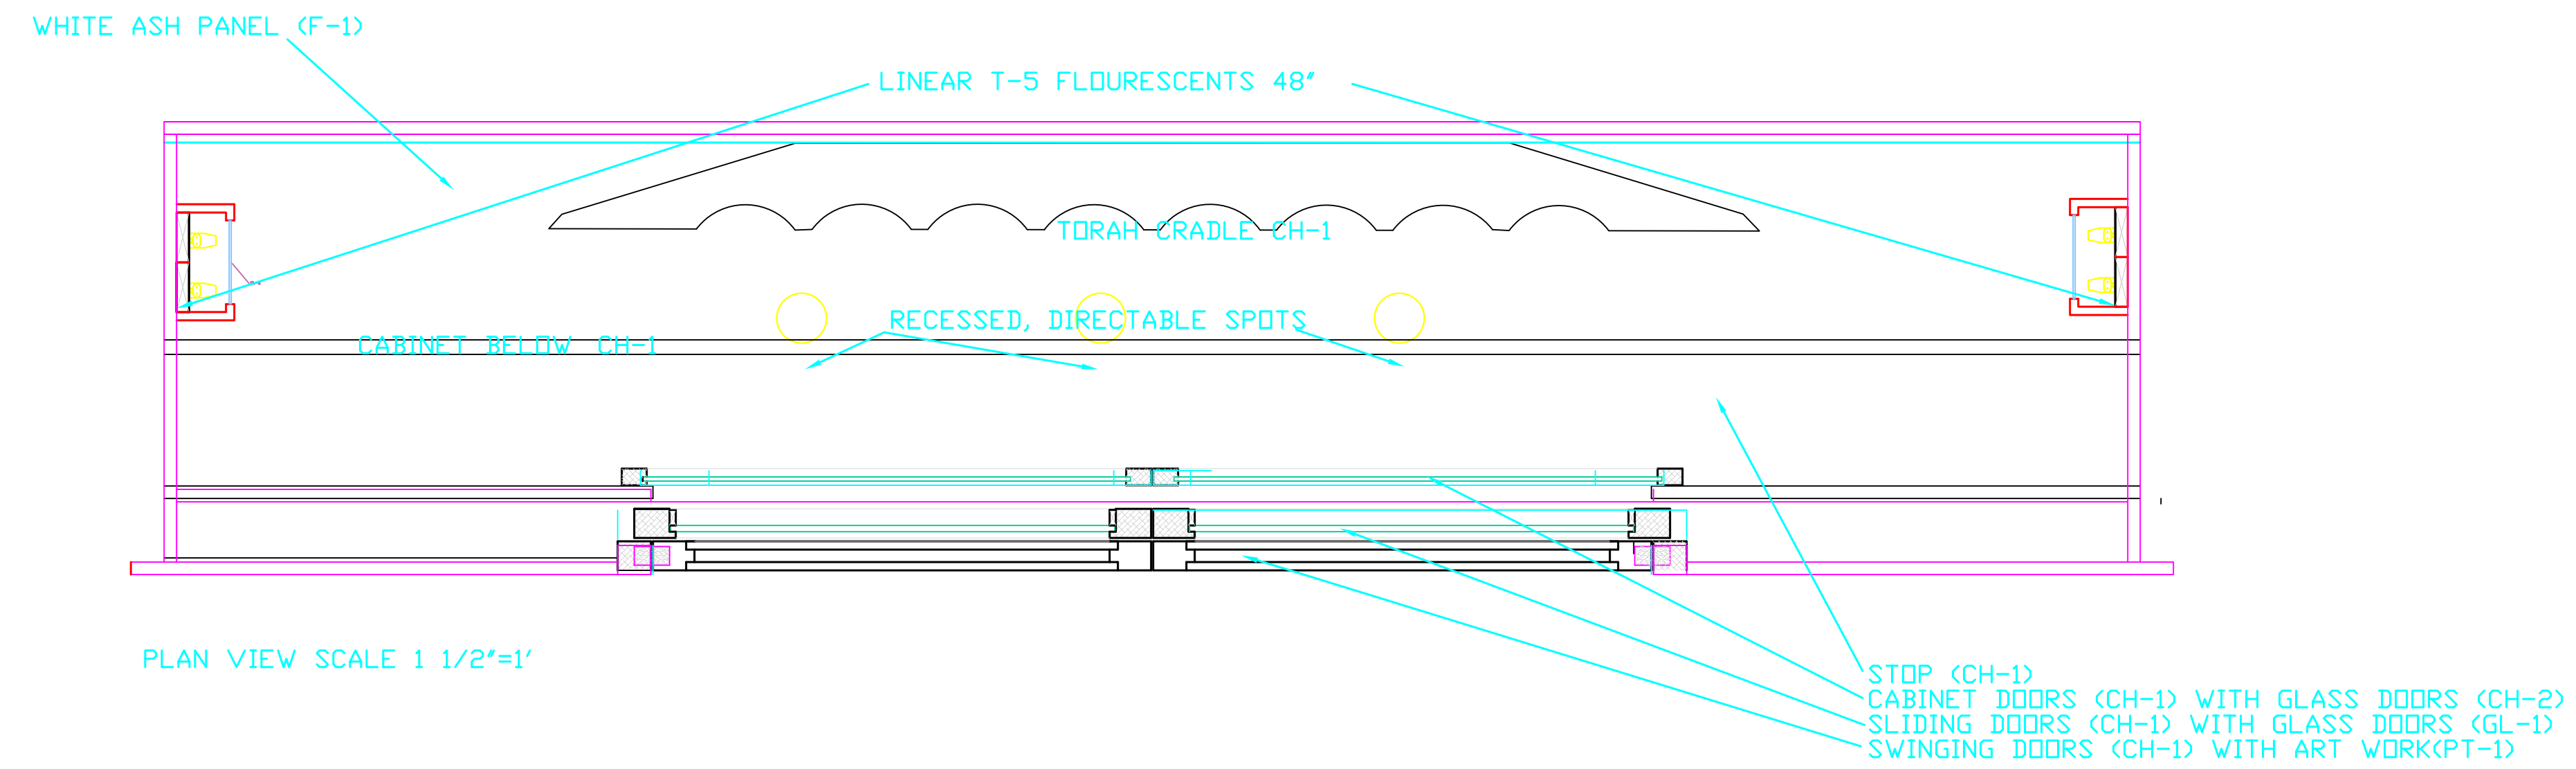

DAVID SHAPIRO MEMORIAL CHAPEL
 ARON HAKODESH
 DRAWN BY PLACHTE-ZUIEBACK

LAMINATE & FINISH SCHEDULE		
F-1	WHITE STAINED ASH	FINISH
WD-1	CHERRY VENEER	MED RUB.
GL-1	3/8" STAINED GLASS PANEL BY OTHERS	-
GL-2	ETCHED GLASS	POLISHED
WD-2	BLACK LACQUERED MAPLE	-
CH-1	SOLID CHERRY WOOD	
PT-1	INLAY ARTWORK BY OTHERS	