


SUGGESTED MUNTIN CONFIGURATION FOR WEST WALL STAINED GLASS IN CHAPEL  
 TEMPLE BETH EL  
 CHARLOTTE, NC  
 DRAWN BY: PLACHTE-ZUIEBACK  
 JUNE 9, 2009

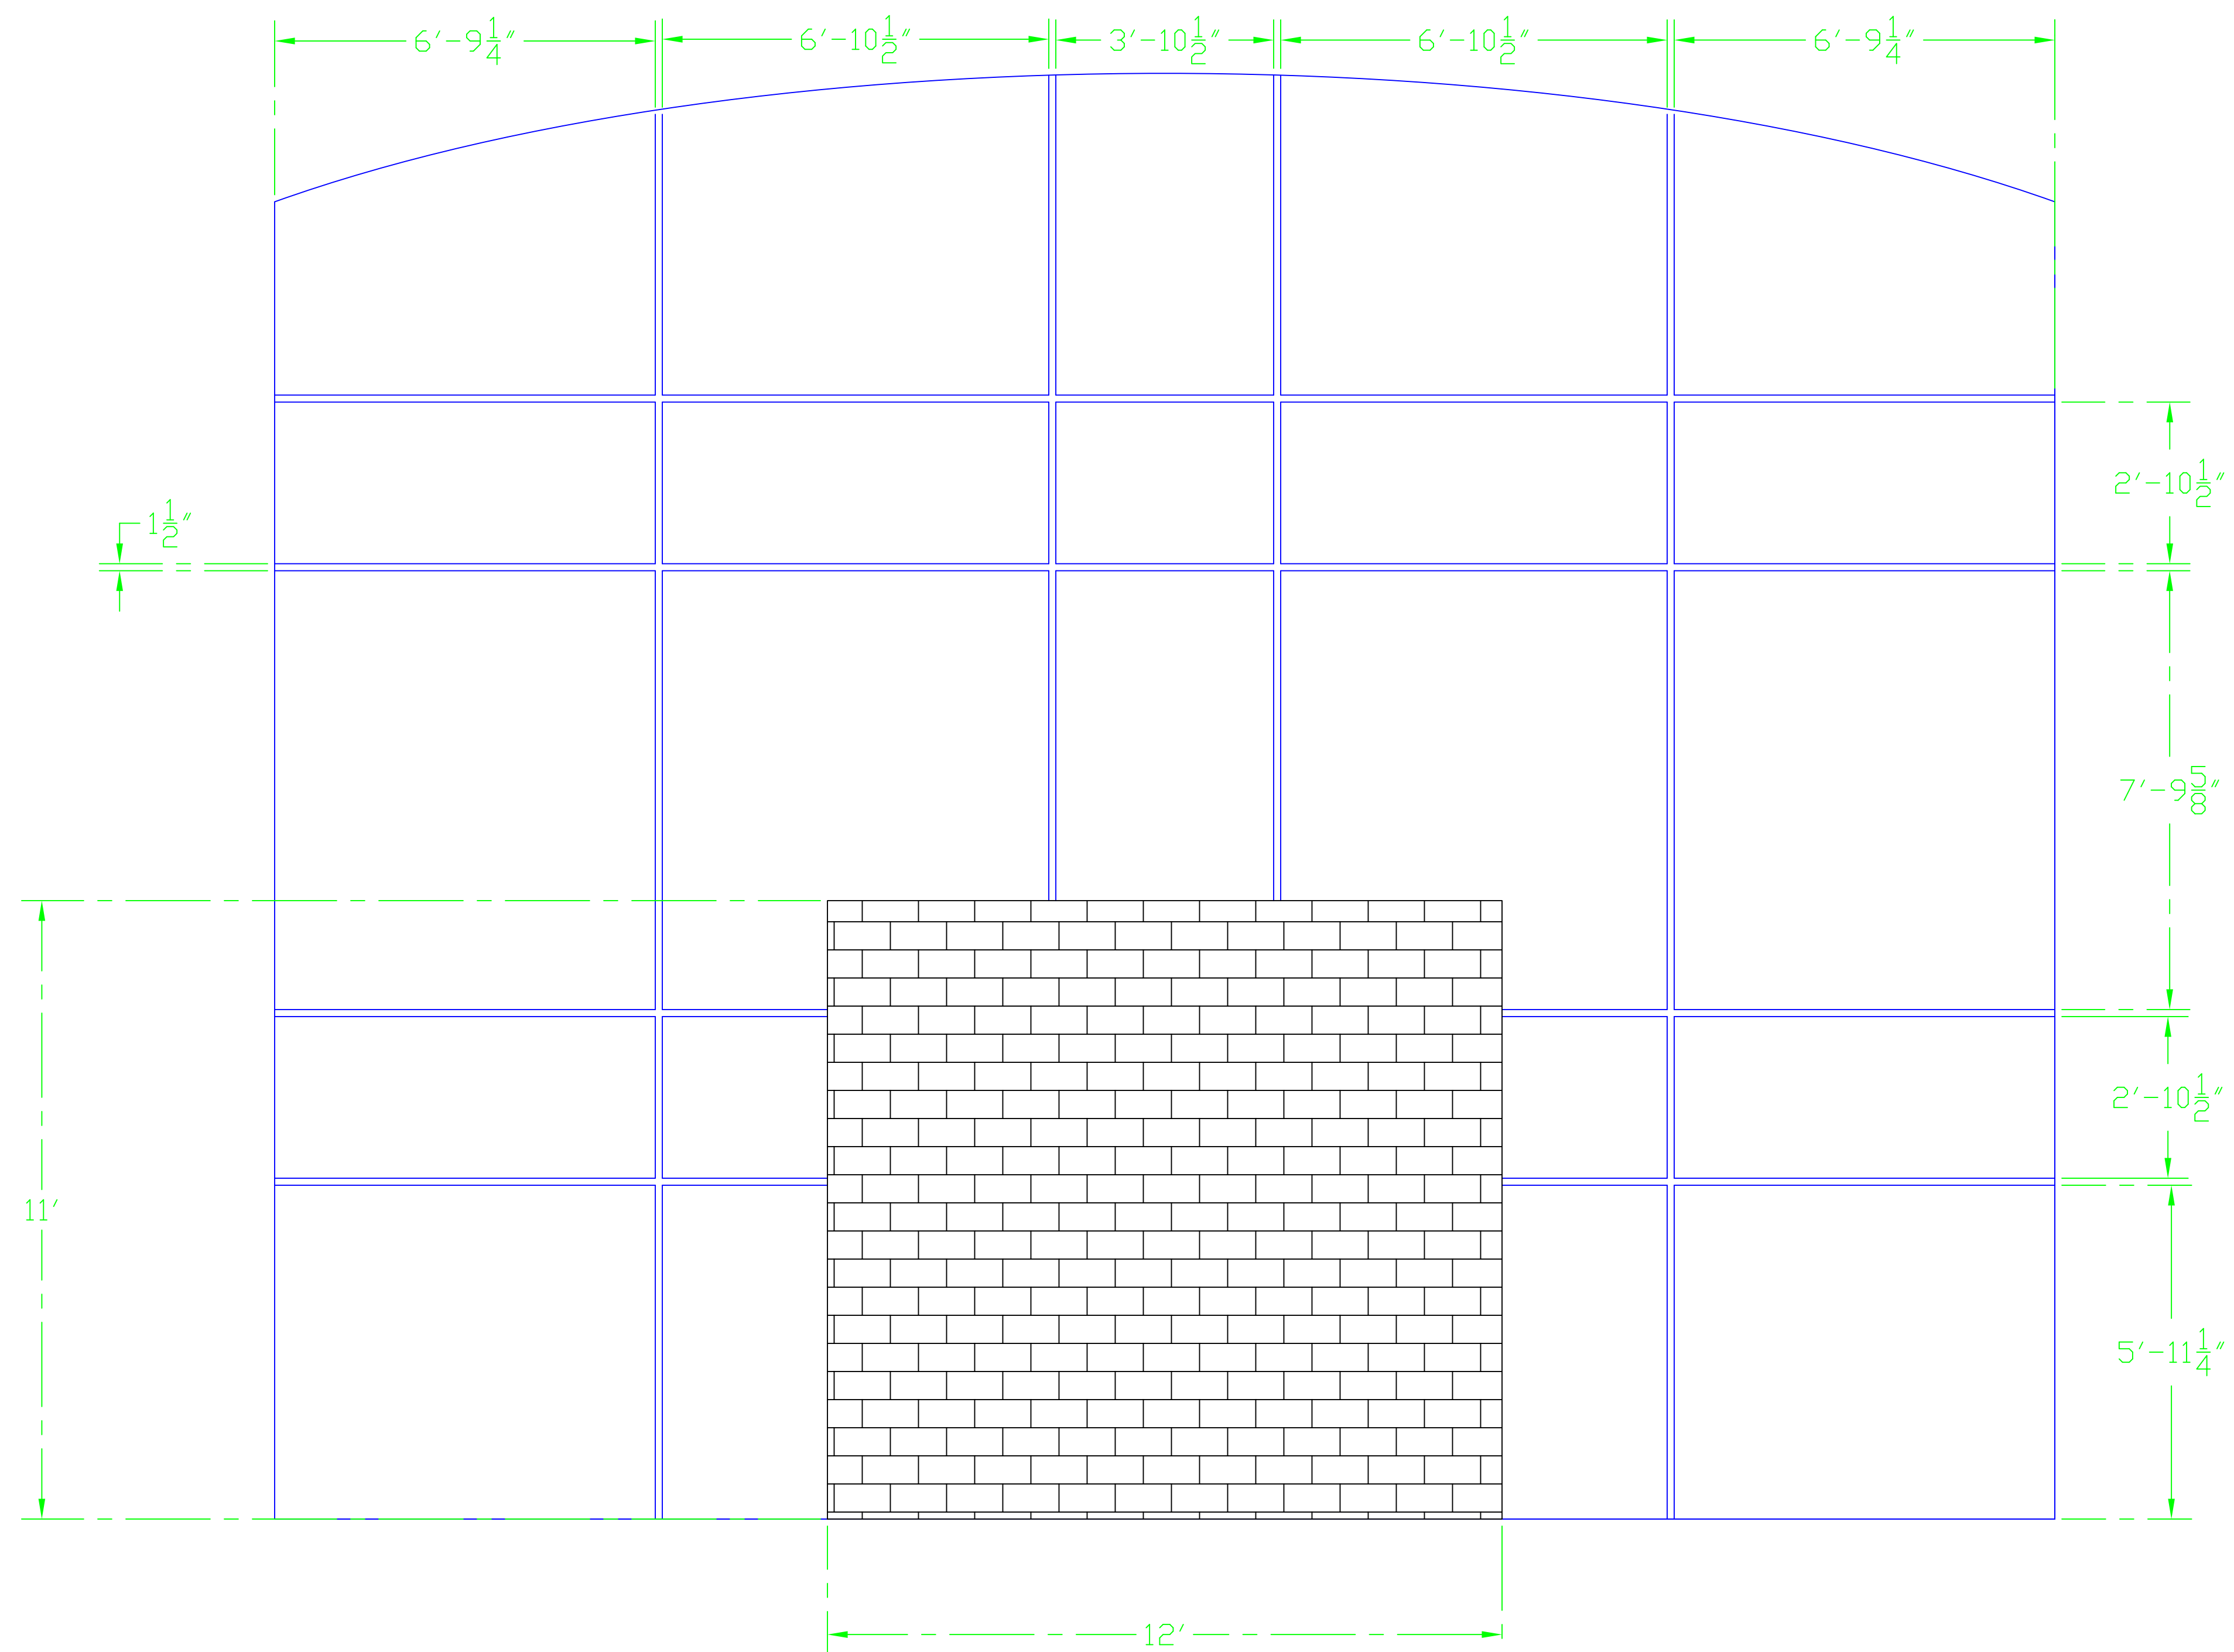

SUGGESTED MUNTIN CONFIGURATION FOR EAST WALL MAIN SANCTUARY  
 TEMPLE BETH EL  
 CHARLOTTE, NC  
 DRAWN BY: PLACHTE-ZUIEBACK  
 JUNE 9, 2009